


BREIDABLIK 8 + 9, DJURSHOLM  
DISPOSITIONSPLAN,  
A10.1 - 11, SKALA 1:500  
2018 04 25, REV 2018 10 09

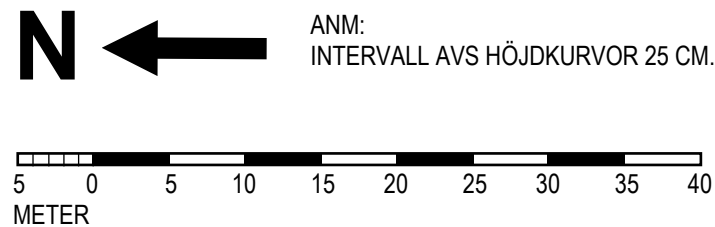

# DJURSHOLM COUNTRY CLUB

GLOCKGRUPPEN ARKITEKTER AB

*Jonas Glock*

ARKITEKT SAR / MSA JONAS GLOCK  
08-10 18 00, 0707-48 18 00  
jonas.glock@glockgruppen.se